

LOWER LEVEL PLAN - LEAVITT BOX

Scale: 1/16" = 1'-0"




Majestic Stove Lofts
 2017 Washington Avenue, St. Louis, Missouri 63103
MAJESTIC STOVE LOFTS L.P.
ROBERT WOOD REALTY COMPANY

ISSUE DATE:
 7 JUNE 2004

Johannes Cohen
COLLABORATIVE
 Architecture Planning
 Interior Design
 Landscape Design

6225 Dainier Blvd., St. Louis, MO 63130
 Phone: 314.723.4545 Fax: 314.723.3060
 Email: jcohen@johannescohen.com

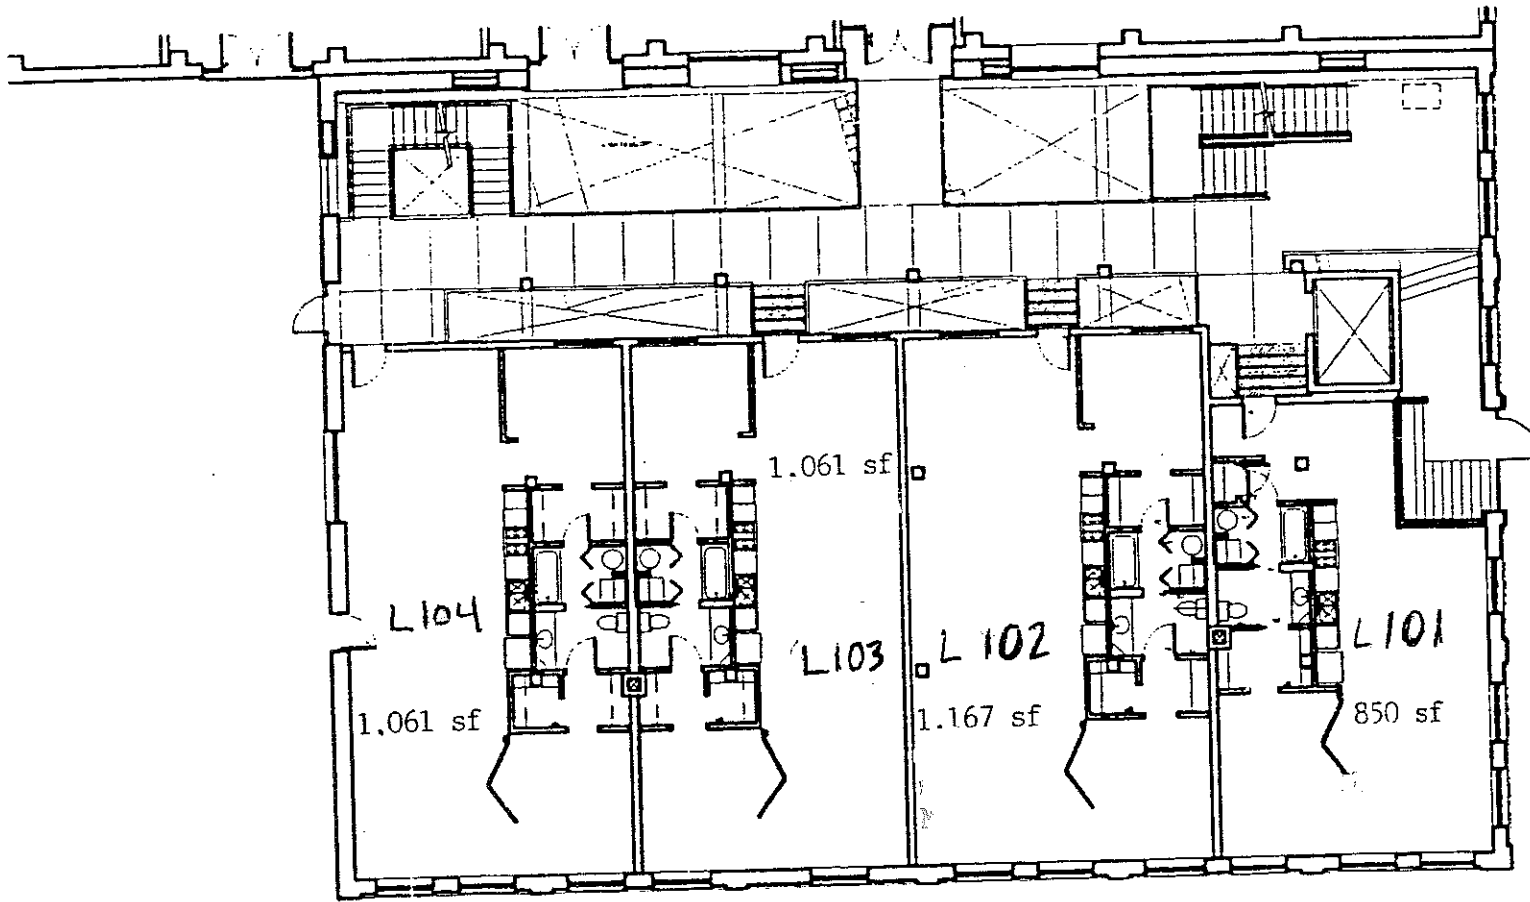

SECOND FLOOR PLAN - LEAVITT BOX

Scale: 1/16" = 1'-0"



Majestic Stove Lofts


2017 Washington Avenue, St. Louis, Missouri 63103
 MAJESTIC STOVE LOFTS L.P.
 ROBERT WOOD REALTY COMPANY

Johannes Cohen

GO LABORATIVE
 Architecture Planning
 Interior Design
 Landscape Design

6225 Delmar Blvd., St. Louis, MO 63130
 Phone: 314.725.4565 Fax: 314.725.3066
 Email: jccard@johannes-cohen.com

ISSUE DATE:
 7 JUNE 2004
 2

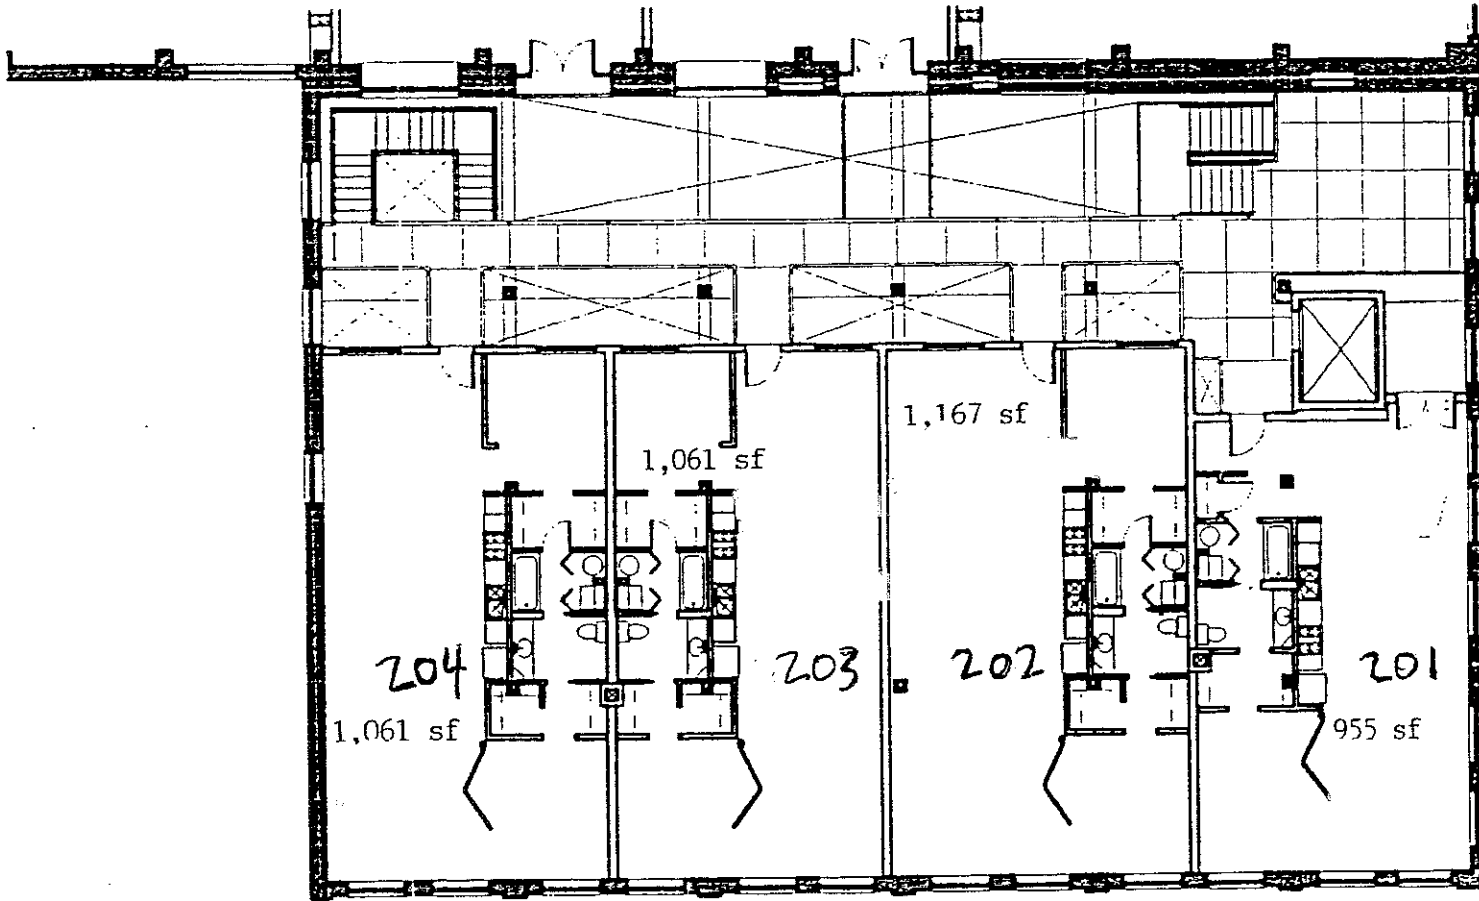

THIRD FLOOR PLAN - LEAVITT BOX

Scale: 1/16" = 1'-0"



Majestic Stove Lofts

2017 Washington Avenue, St. Louis, Missouri 63103
 MAJESTIC STOVE LOFTS L.P.
 ROBERT WOOD REALTY COMPANY

Johannes Cohen

COLLABORATIVE
 Architecture Planning
 Interior Design
 Landscape Design

6225 Delmar Blvd., St. Louis, MO 63130
 Phone: 314.725.4565 Fax: 314.725.3060
 Email: johannes@johannes-cohen.com

ISSUE DATE
 7 JUNE 2004
 3