


20th ST.

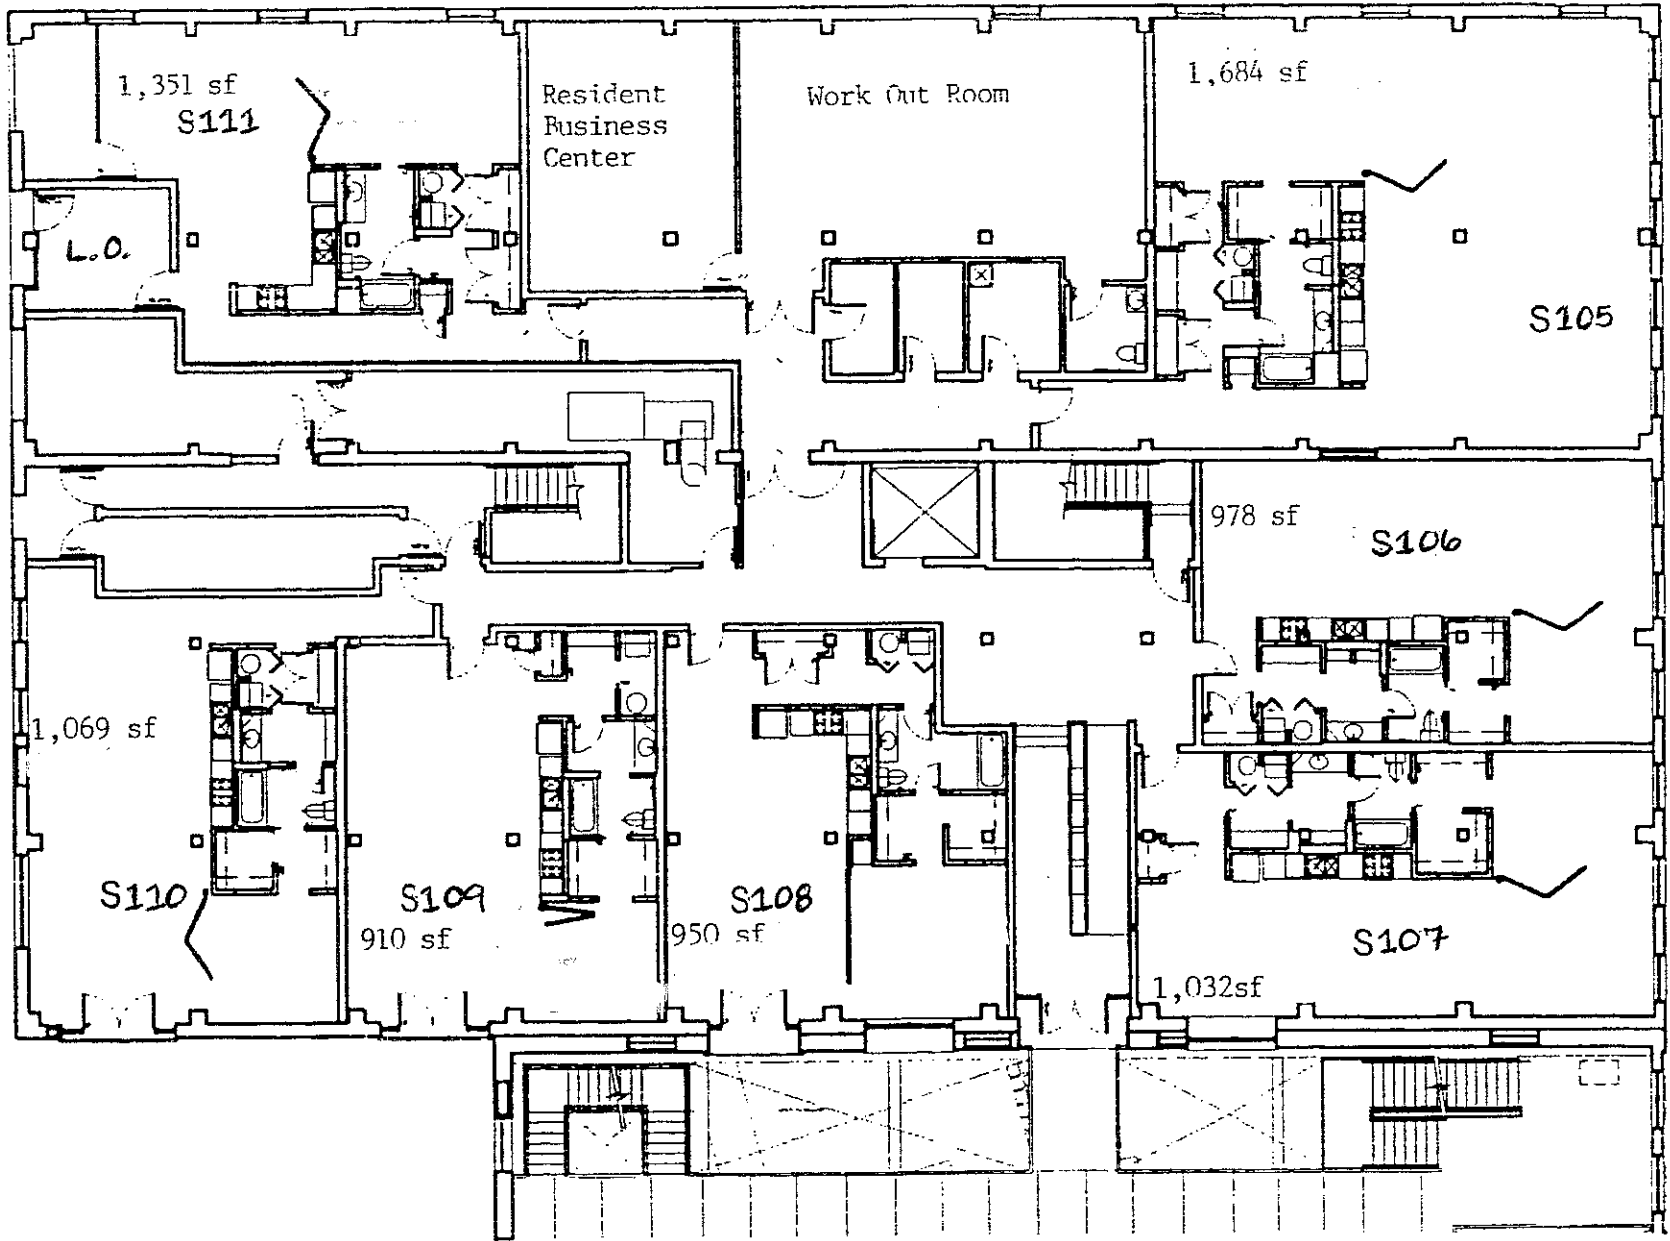

FIRST FLOOR PLAN - MAJESTIC SOUTH

Scale: 1/16" = 1'-0"



Johannes Cohen

COLLABORATIVE
Architecture Planning
Interior Design
Landscape Design


6225 DeWitt Blvd., St. Louis, MO 63130
Phone: 314.725.4545 Fax: 314.725.3060
Email: jcohen@johannescohen.com

Majestic Stove Lofts

2017 Washington Avenue, St. Louis, Missouri 63103
MAJESTIC STOVE LOFTS L.P.
ROBERT WOOD REALTY COMPANY

ISSUE DATE
7 JUNE 2004

4

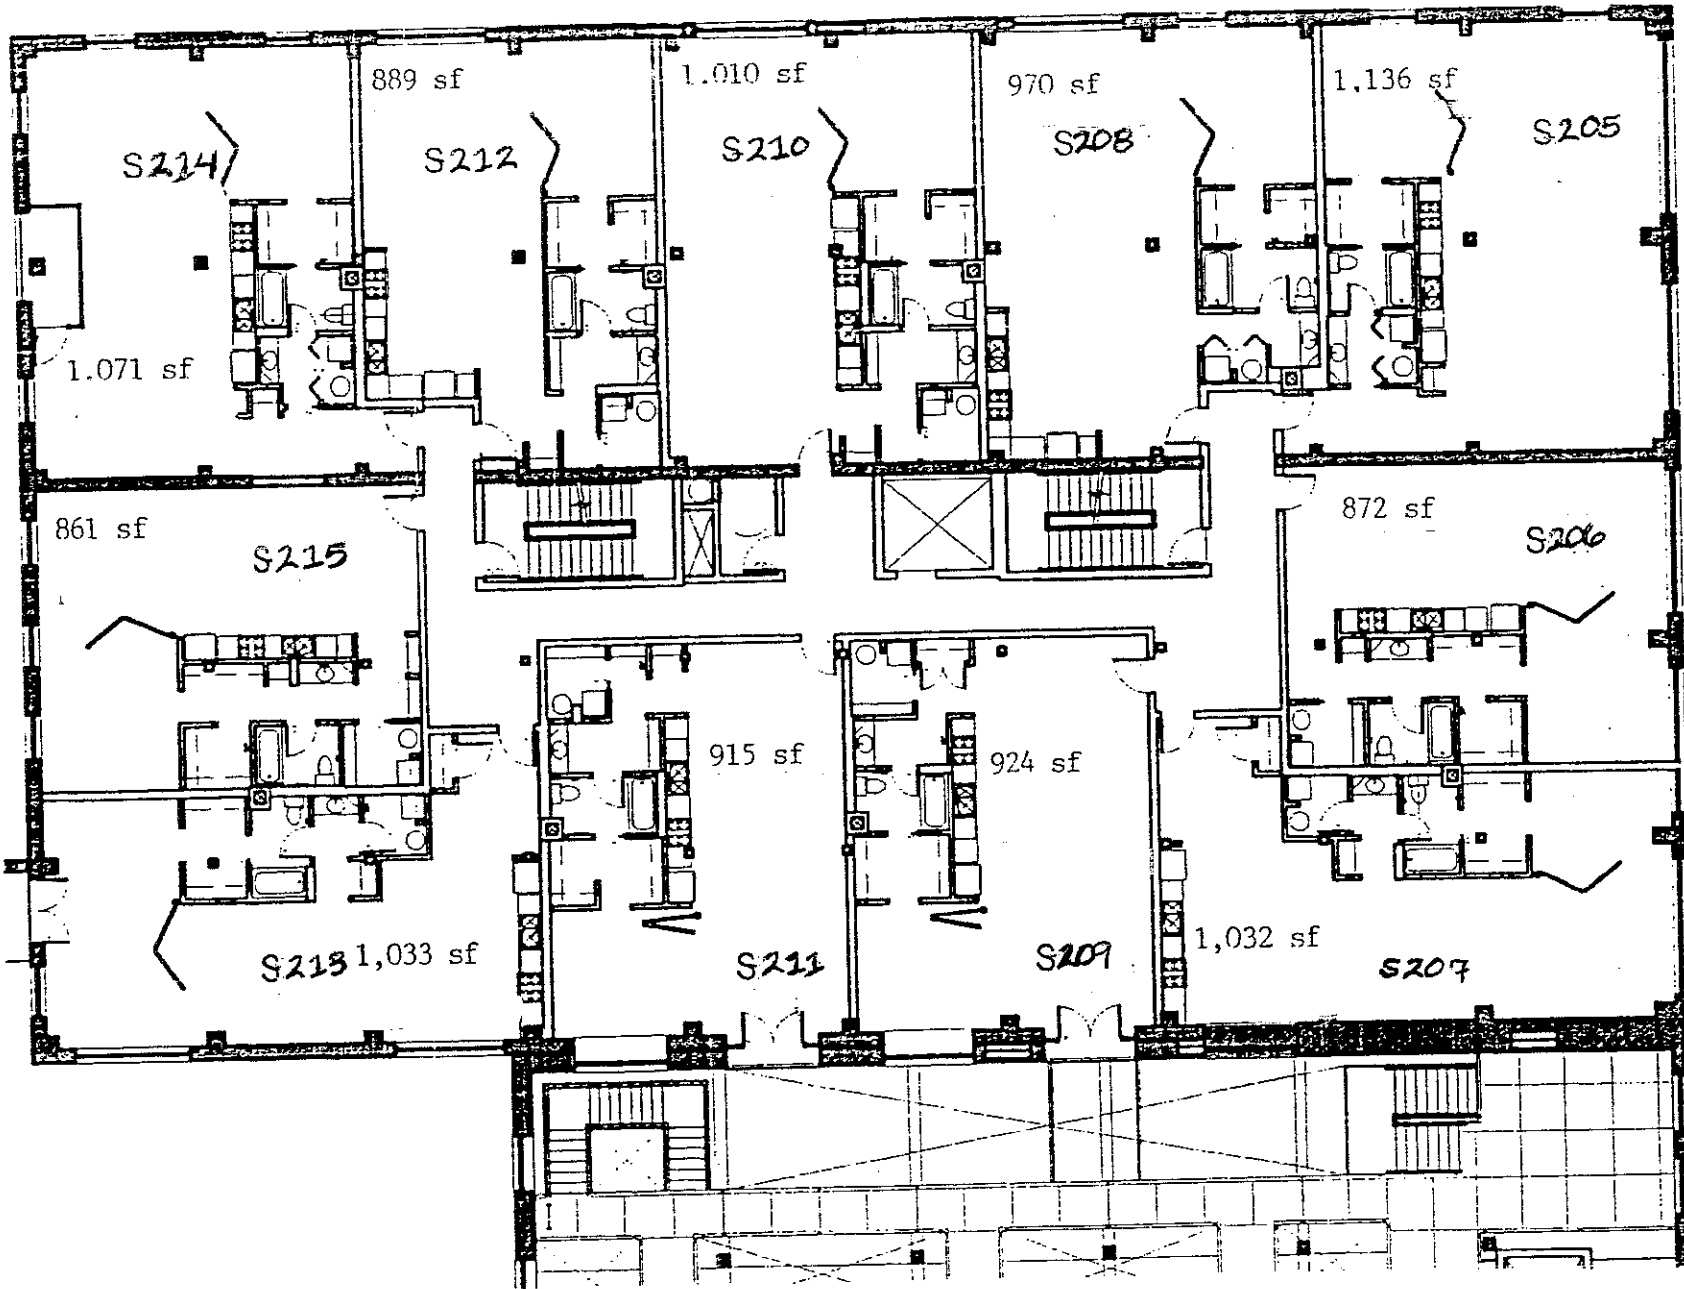

SECOND FLOOR PLAN - MAJESTIC SOUTH


Scale: 1/16" = 1'-0"



Johannes Cohen
 COLLABORATIVE
 Architecture Planning
 Interior Design
 Landscape Design
 6215 Delmar Blvd., St. Louis, MO 63130
 Phone: 314.725.4545 Fax: 314.725.9060
 Email: johannes@johannes-cohen.com

Majestic Stove Lofts
 2017 Washington Avenue, St. Louis, Missouri 63103
 MAJESTIC STOVE LOFTS L.P.
 ROBERT WOOD REALTY COMPANY

ISSUE DATE:
 7 JUNE 2004
5

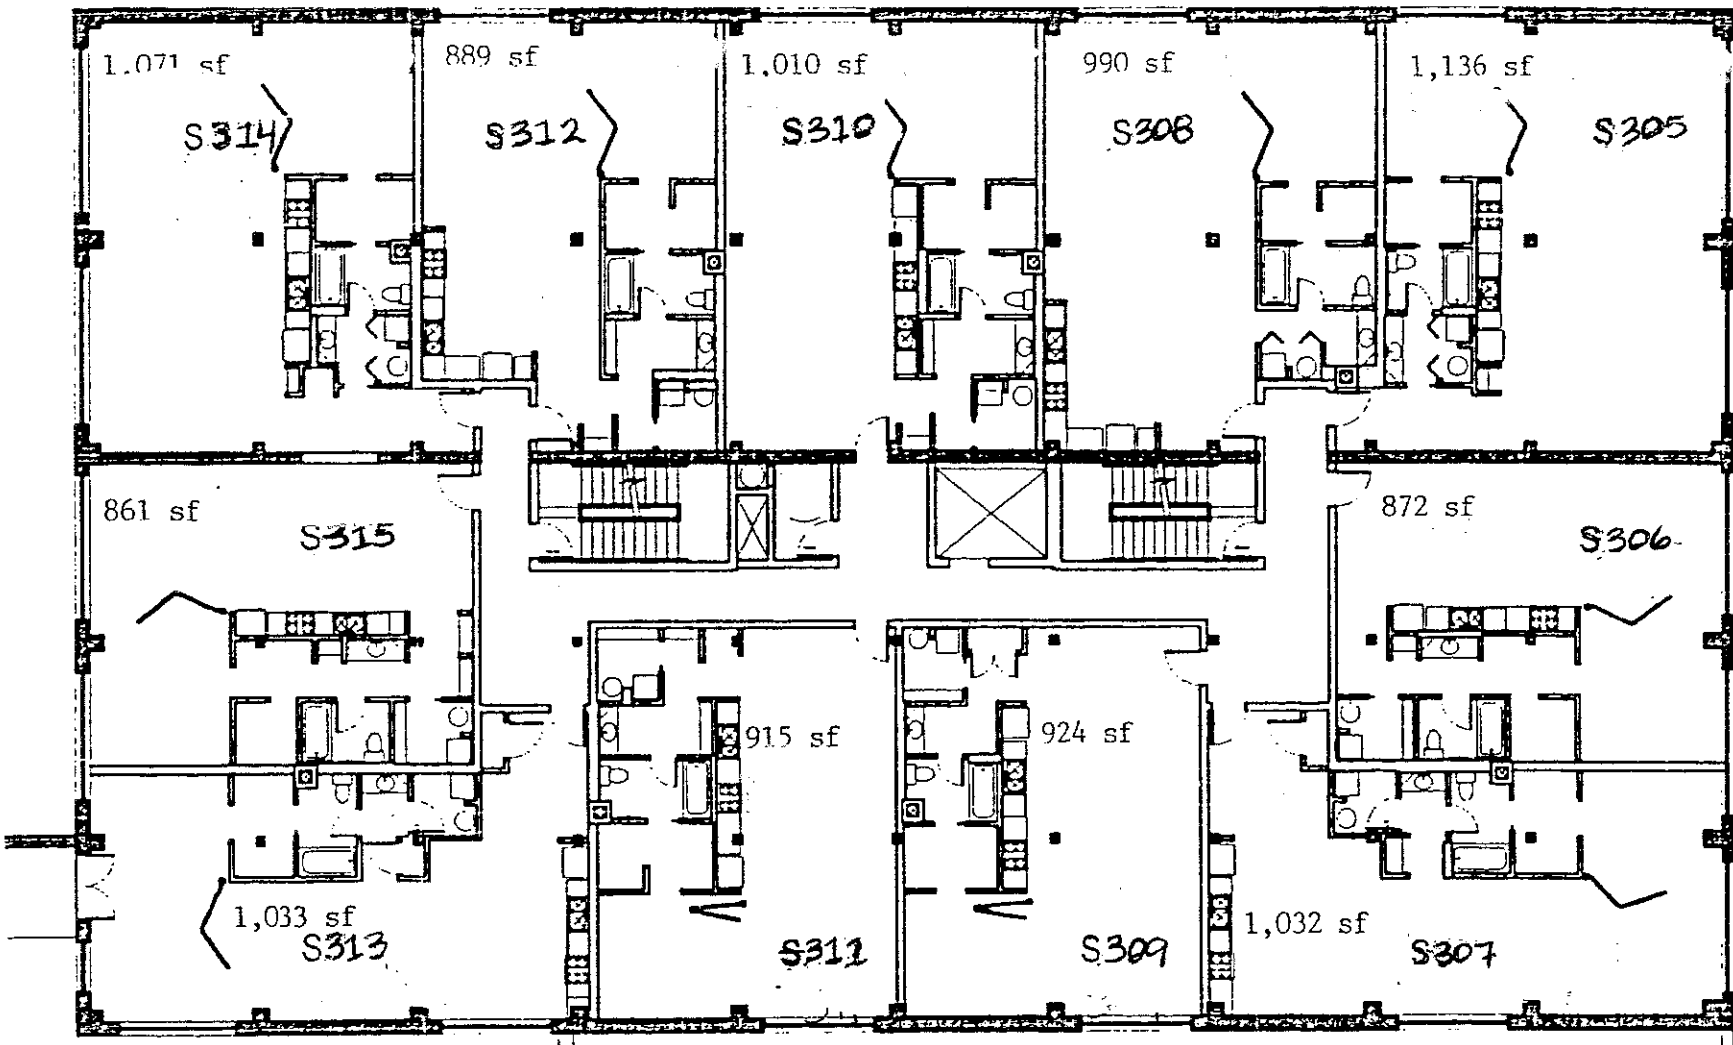

3RD-5TH FLOOR PLAN - MAJESTIC SOUTH

Scale: 1/16" = 1'-0"




Johannes Cohen
 COLLABORATIVE
 Architecture Planning
 Interior Design
 Landscape Design

6225 Oakleaf Blvd., St. Louis, MO 63136
 Phone: 314.725.4545 Fax: 314.725.3060
 Email: johann@johannes-cohen.com

Majestic Stove Lofts
 1017 Washington Avenue, St. Louis, Missouri 63103
 MAJESTIC STOVE LOFTS L.P.
 ROBERT WOOD REALTY COMPANY

ISSUE DATE
 7 JUNE 2004

6

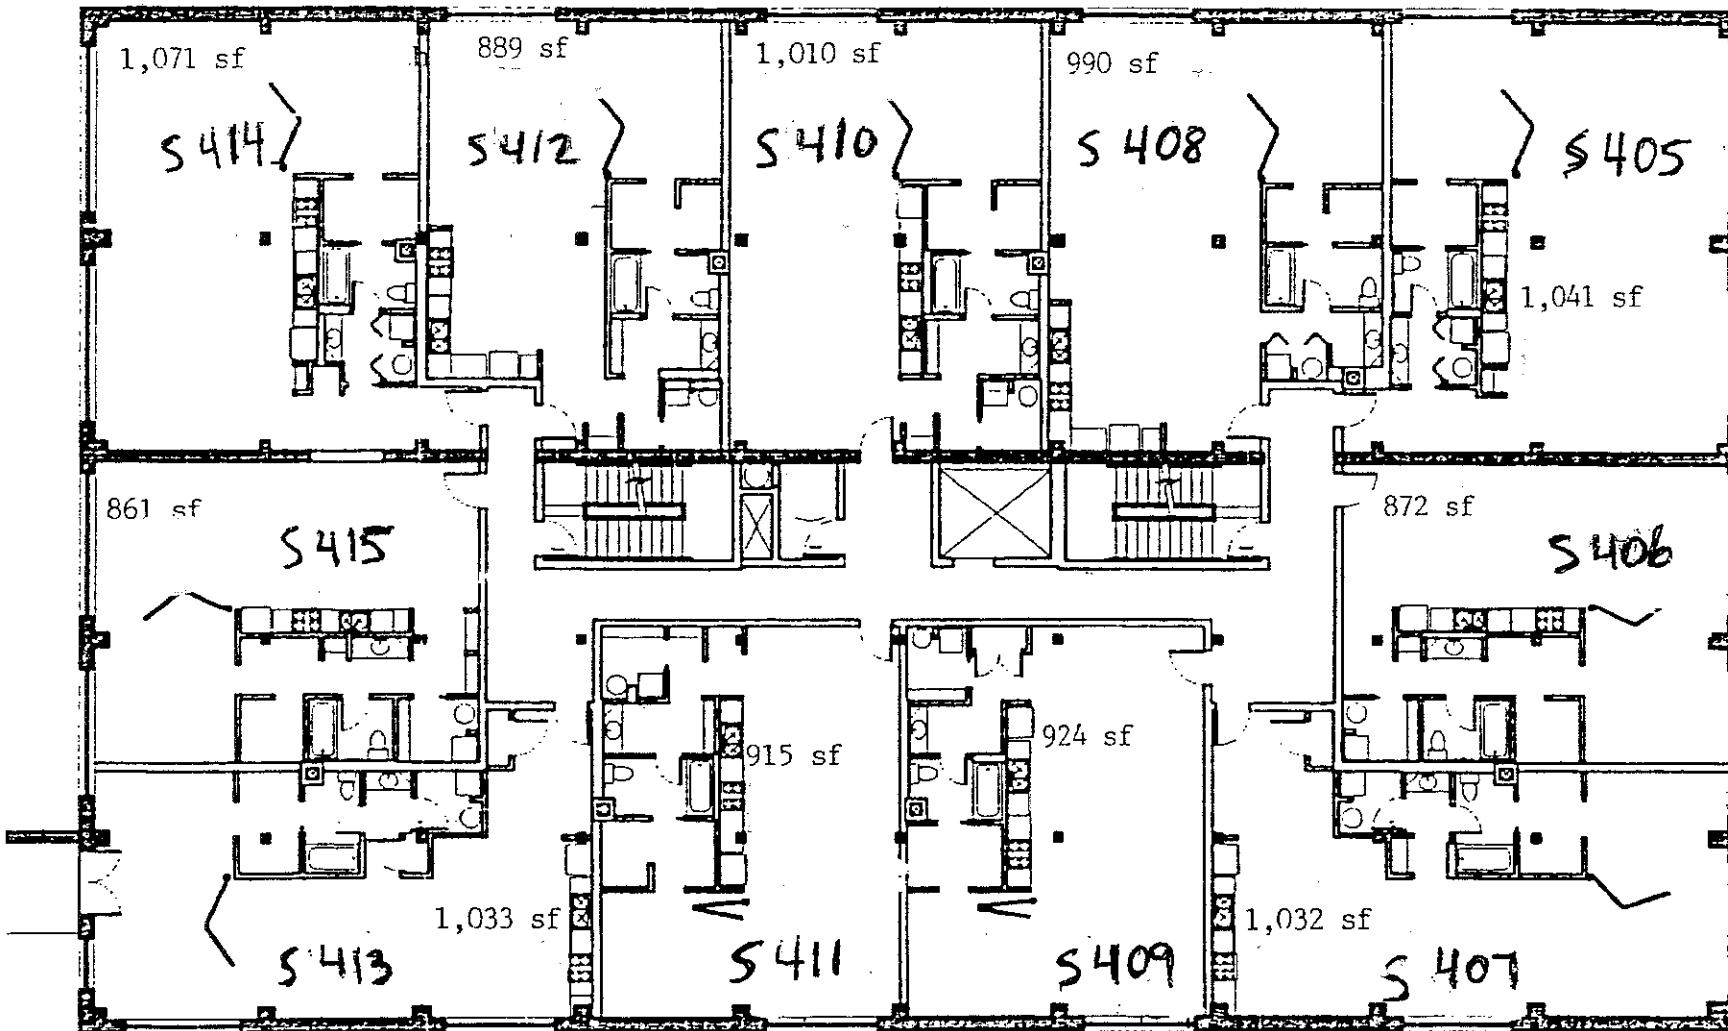

3RD-5TH FLOOR PLAN - MAJESTIC SOUTH

Scale: 1/16" = 1'-0"




Johannes Cohen
 COLLABORATIVE
 Architecture Planning
 Interior Design
 Landscape Design

6223 Delmar Blvd., St. Louis, MO 63130
 Phone: 314.725.4565 Fax: 314.725.3060
 Email: johnc@johannes-cohen.com

Majestic Stove Lofts
 2017 Washington Avenue, St. Louis, Missouri 63103
 MAJESTIC STOVE LOFTS L.P.
 ROBERT WOOD REALTY COMPANY

ISSUE DATE
 7 JUNE 2004
 6

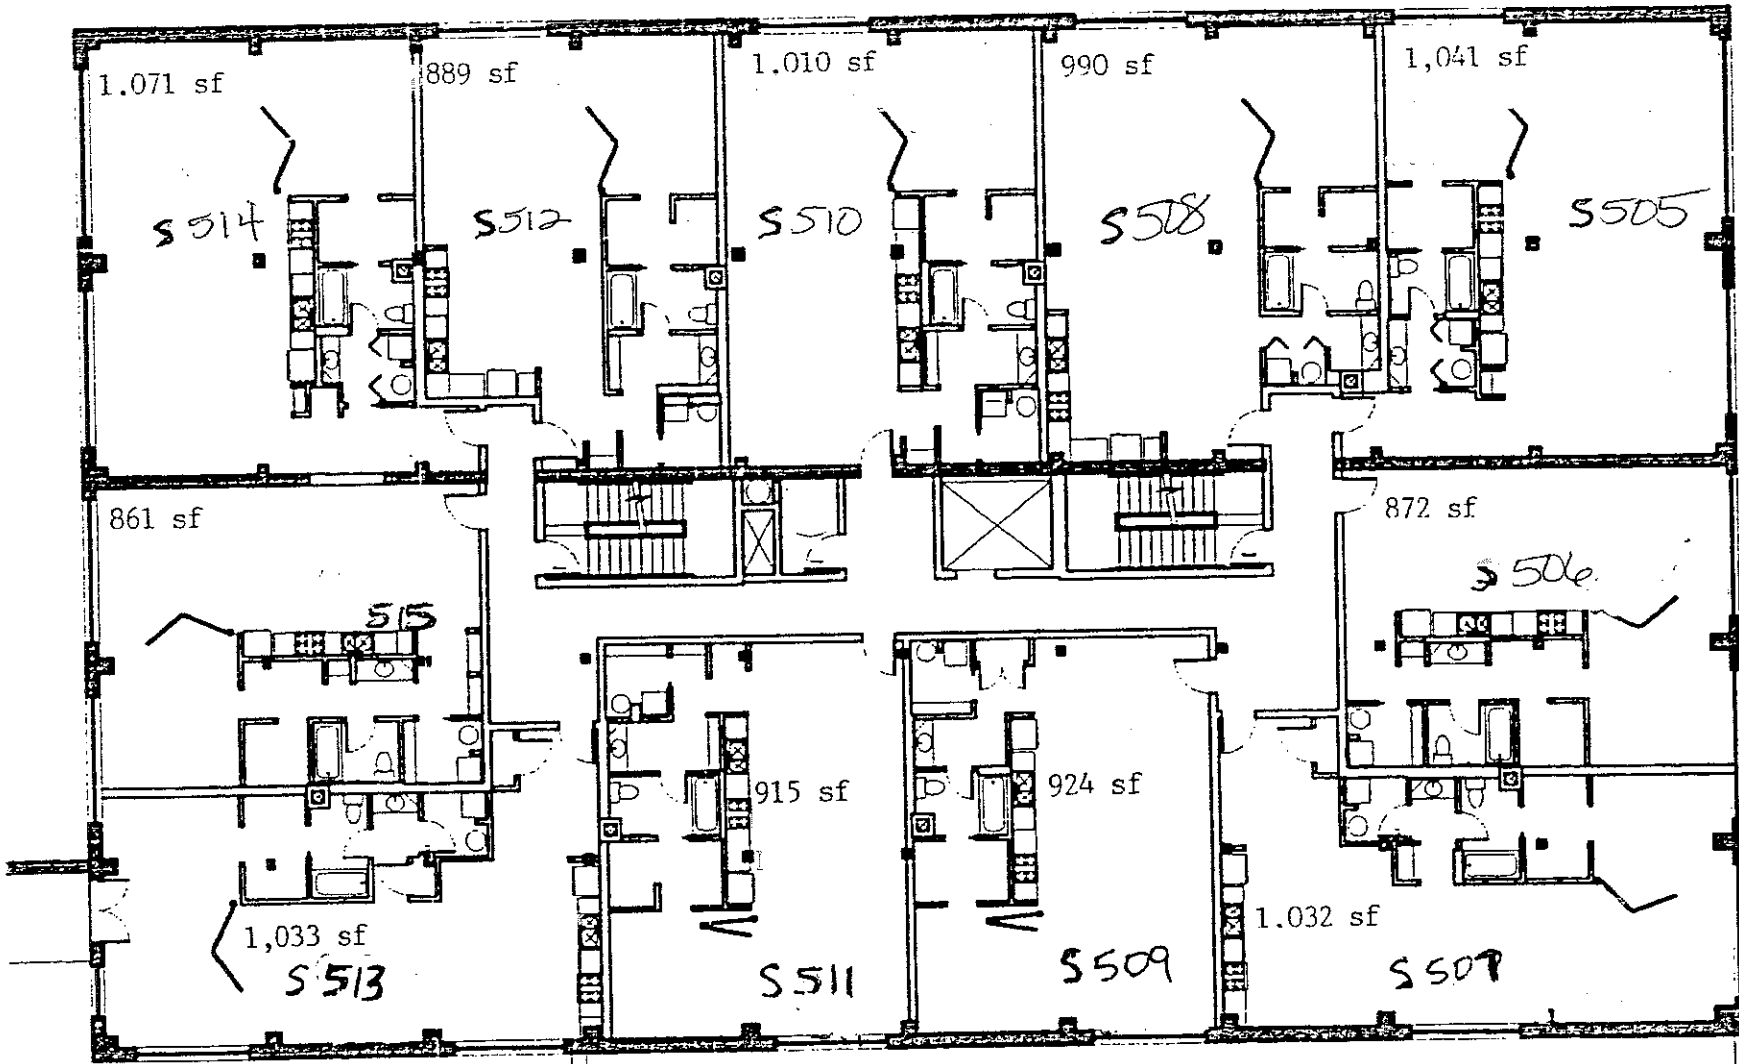

3RD-5TH FLOOR PLAN - MAJESTIC SOUTH

Scale: 1/16" = 1'-0"



Johannes Cohen

COLLABORATIVE
 Architecture Planning
 Interior Design
 Landscape Design

6225 Delmar Blvd., St. Louis, MO 63130
 Phone: 314.725.4545 Fax: 314.725.3660
 Email: jcohen@johannes-cohen.com

Majestic Stove Lofts

2017 Washington Avenue, St. Louis, Missouri 63103
 MAJESTIC STOVE LOFTS L.P.
 ROBERT WOOD REALTY COMPANY

ISSUE DATE
 7 JUNE 2004
6